
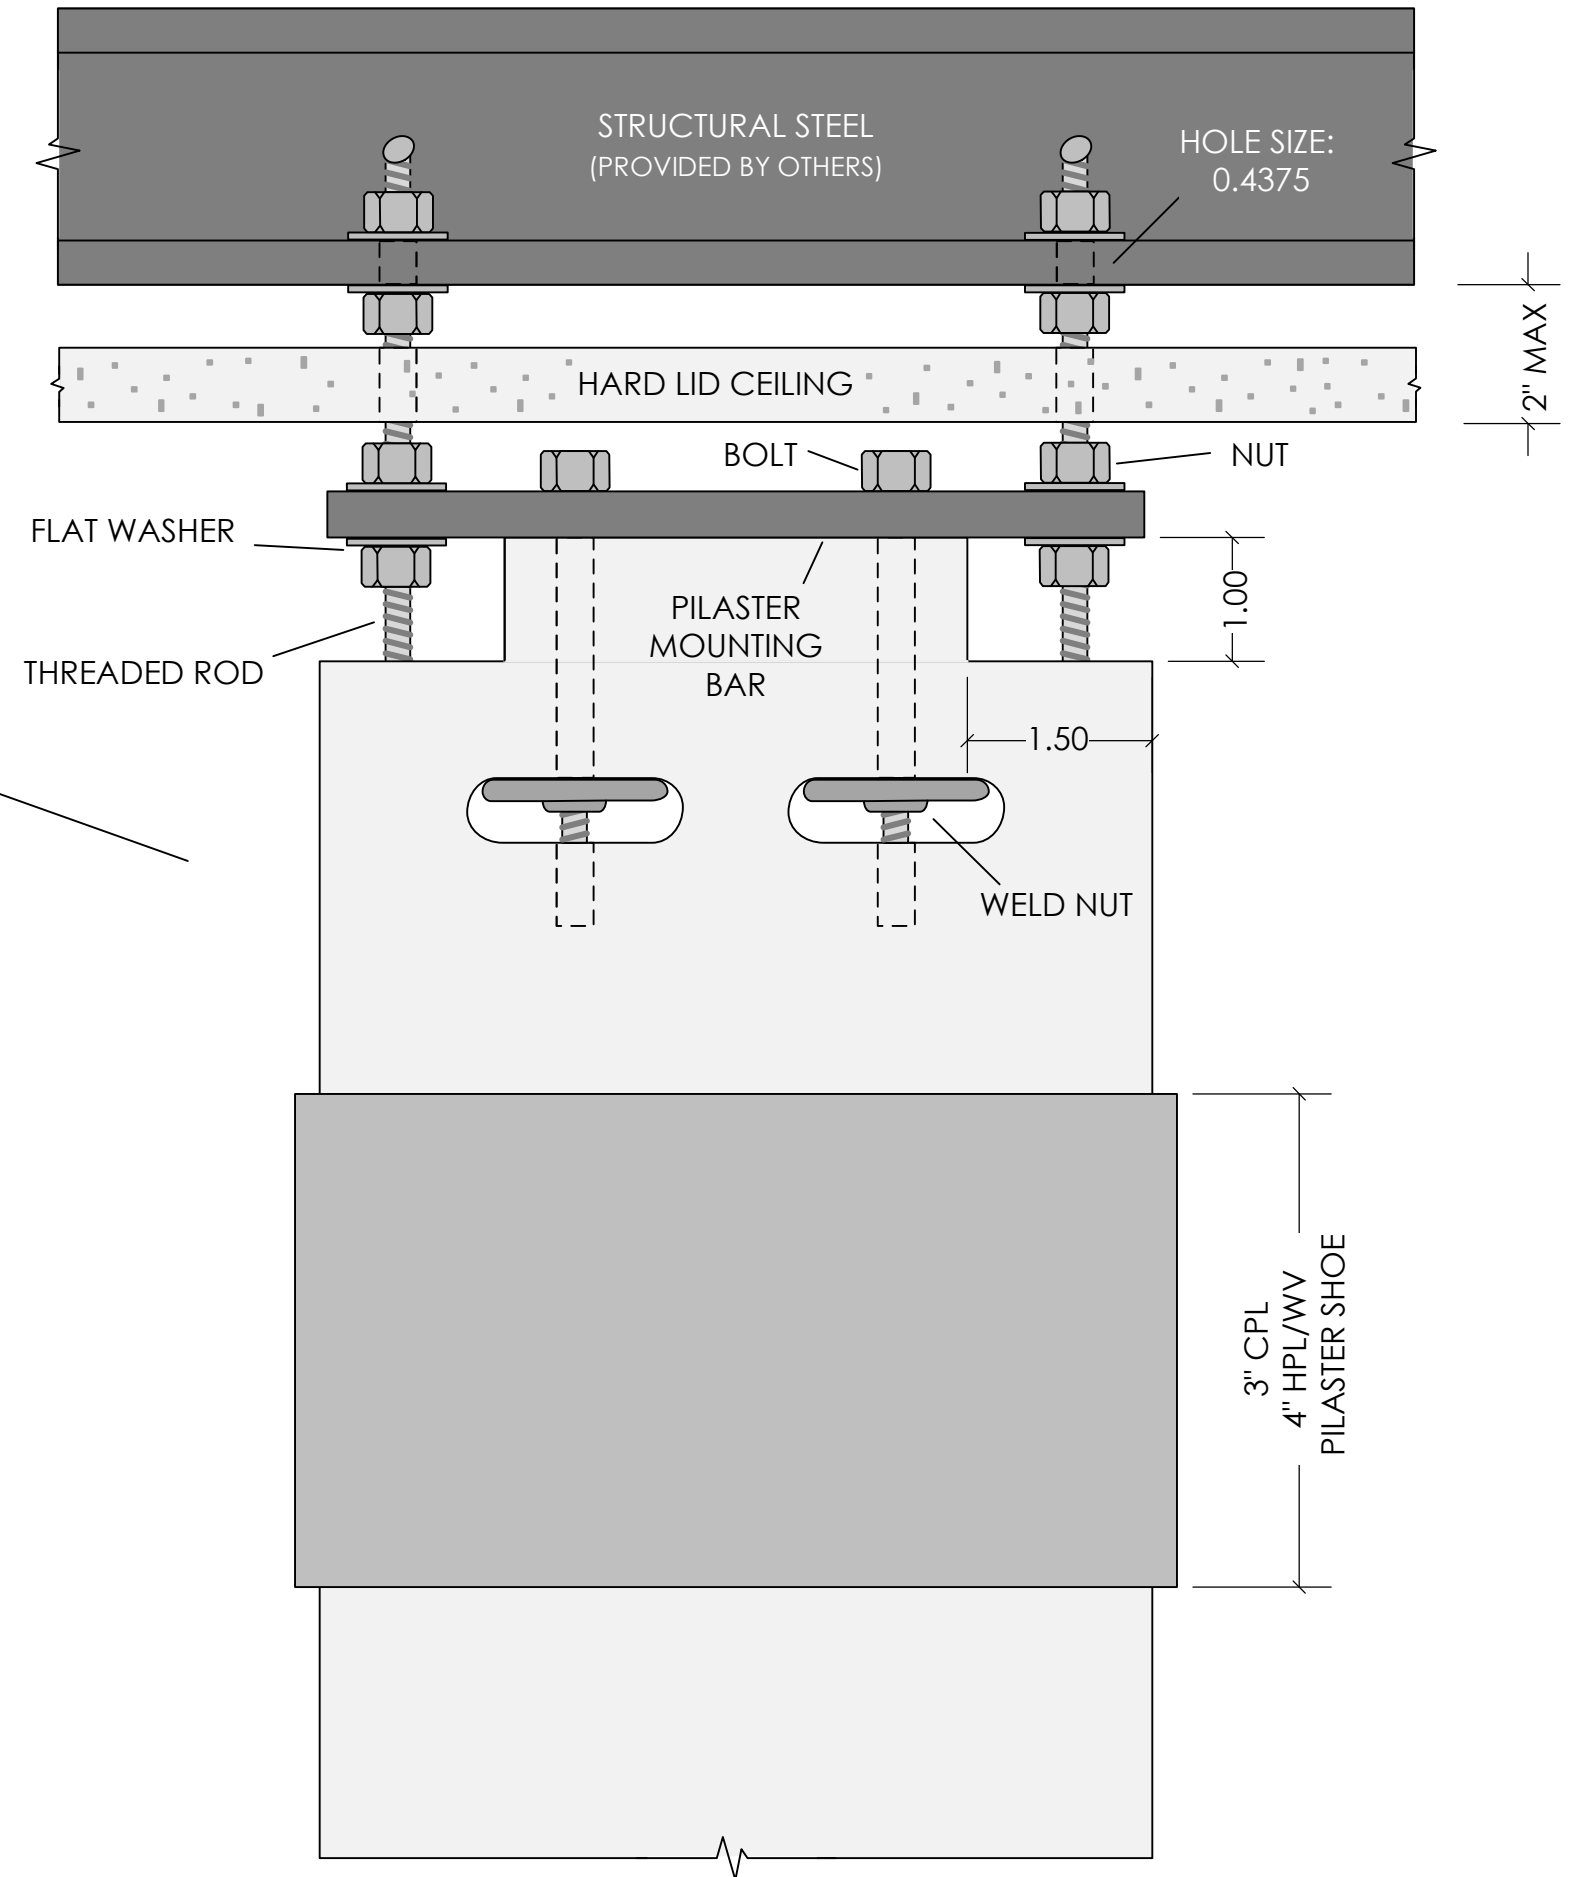


ceiling hung detail

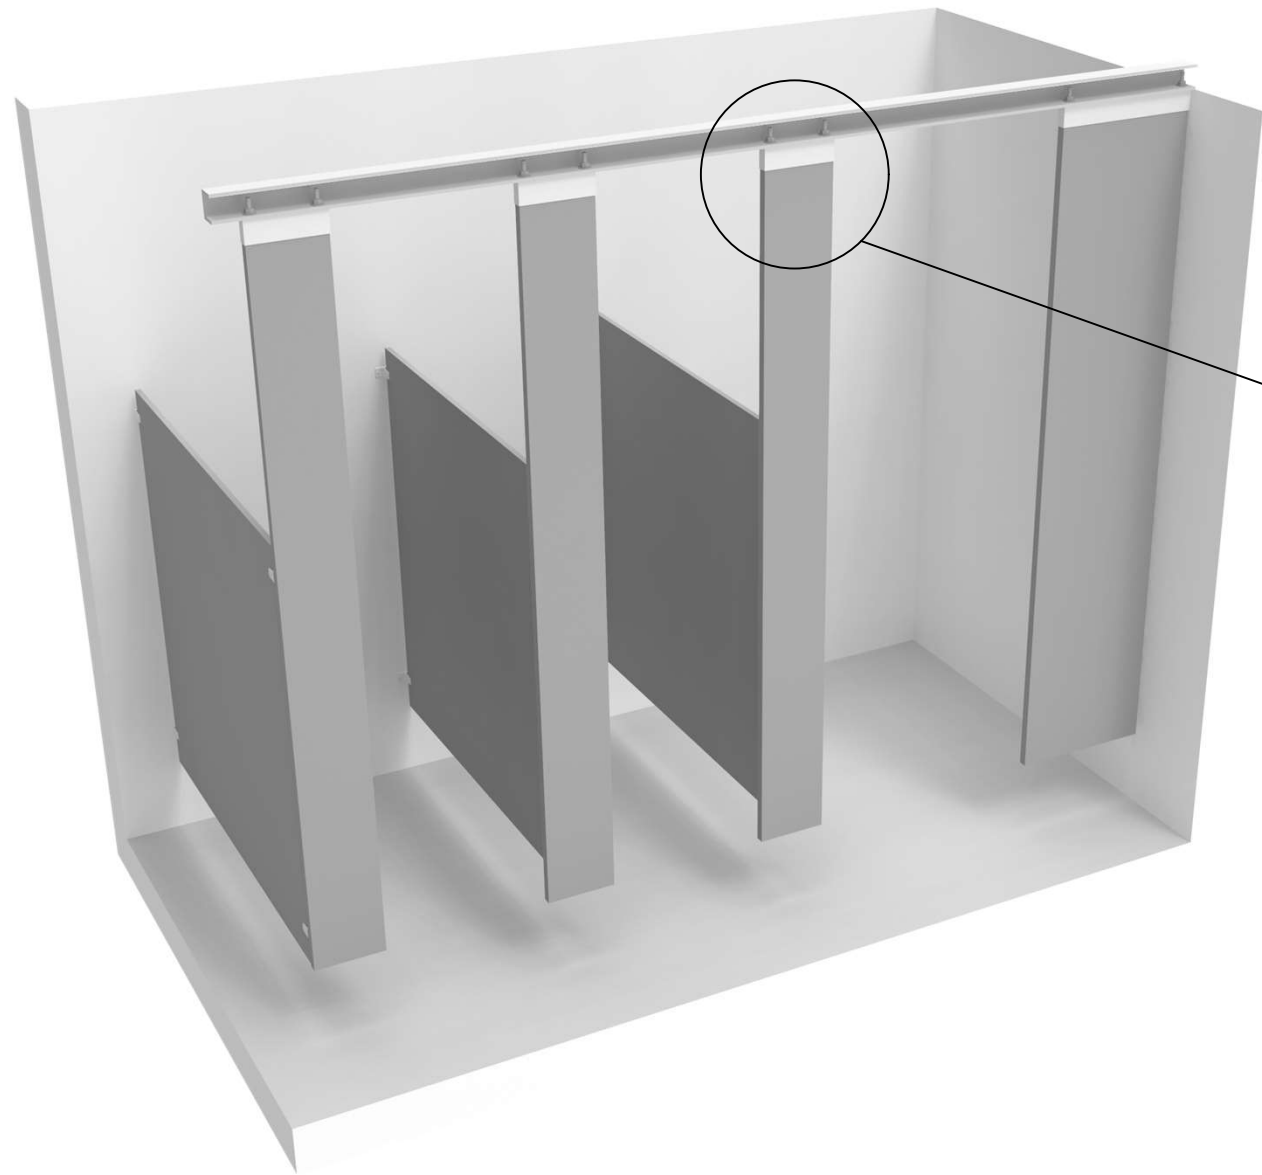

- PILASTERS LESS THAN 6" HAVE ONE CEILING CONNECTION.